


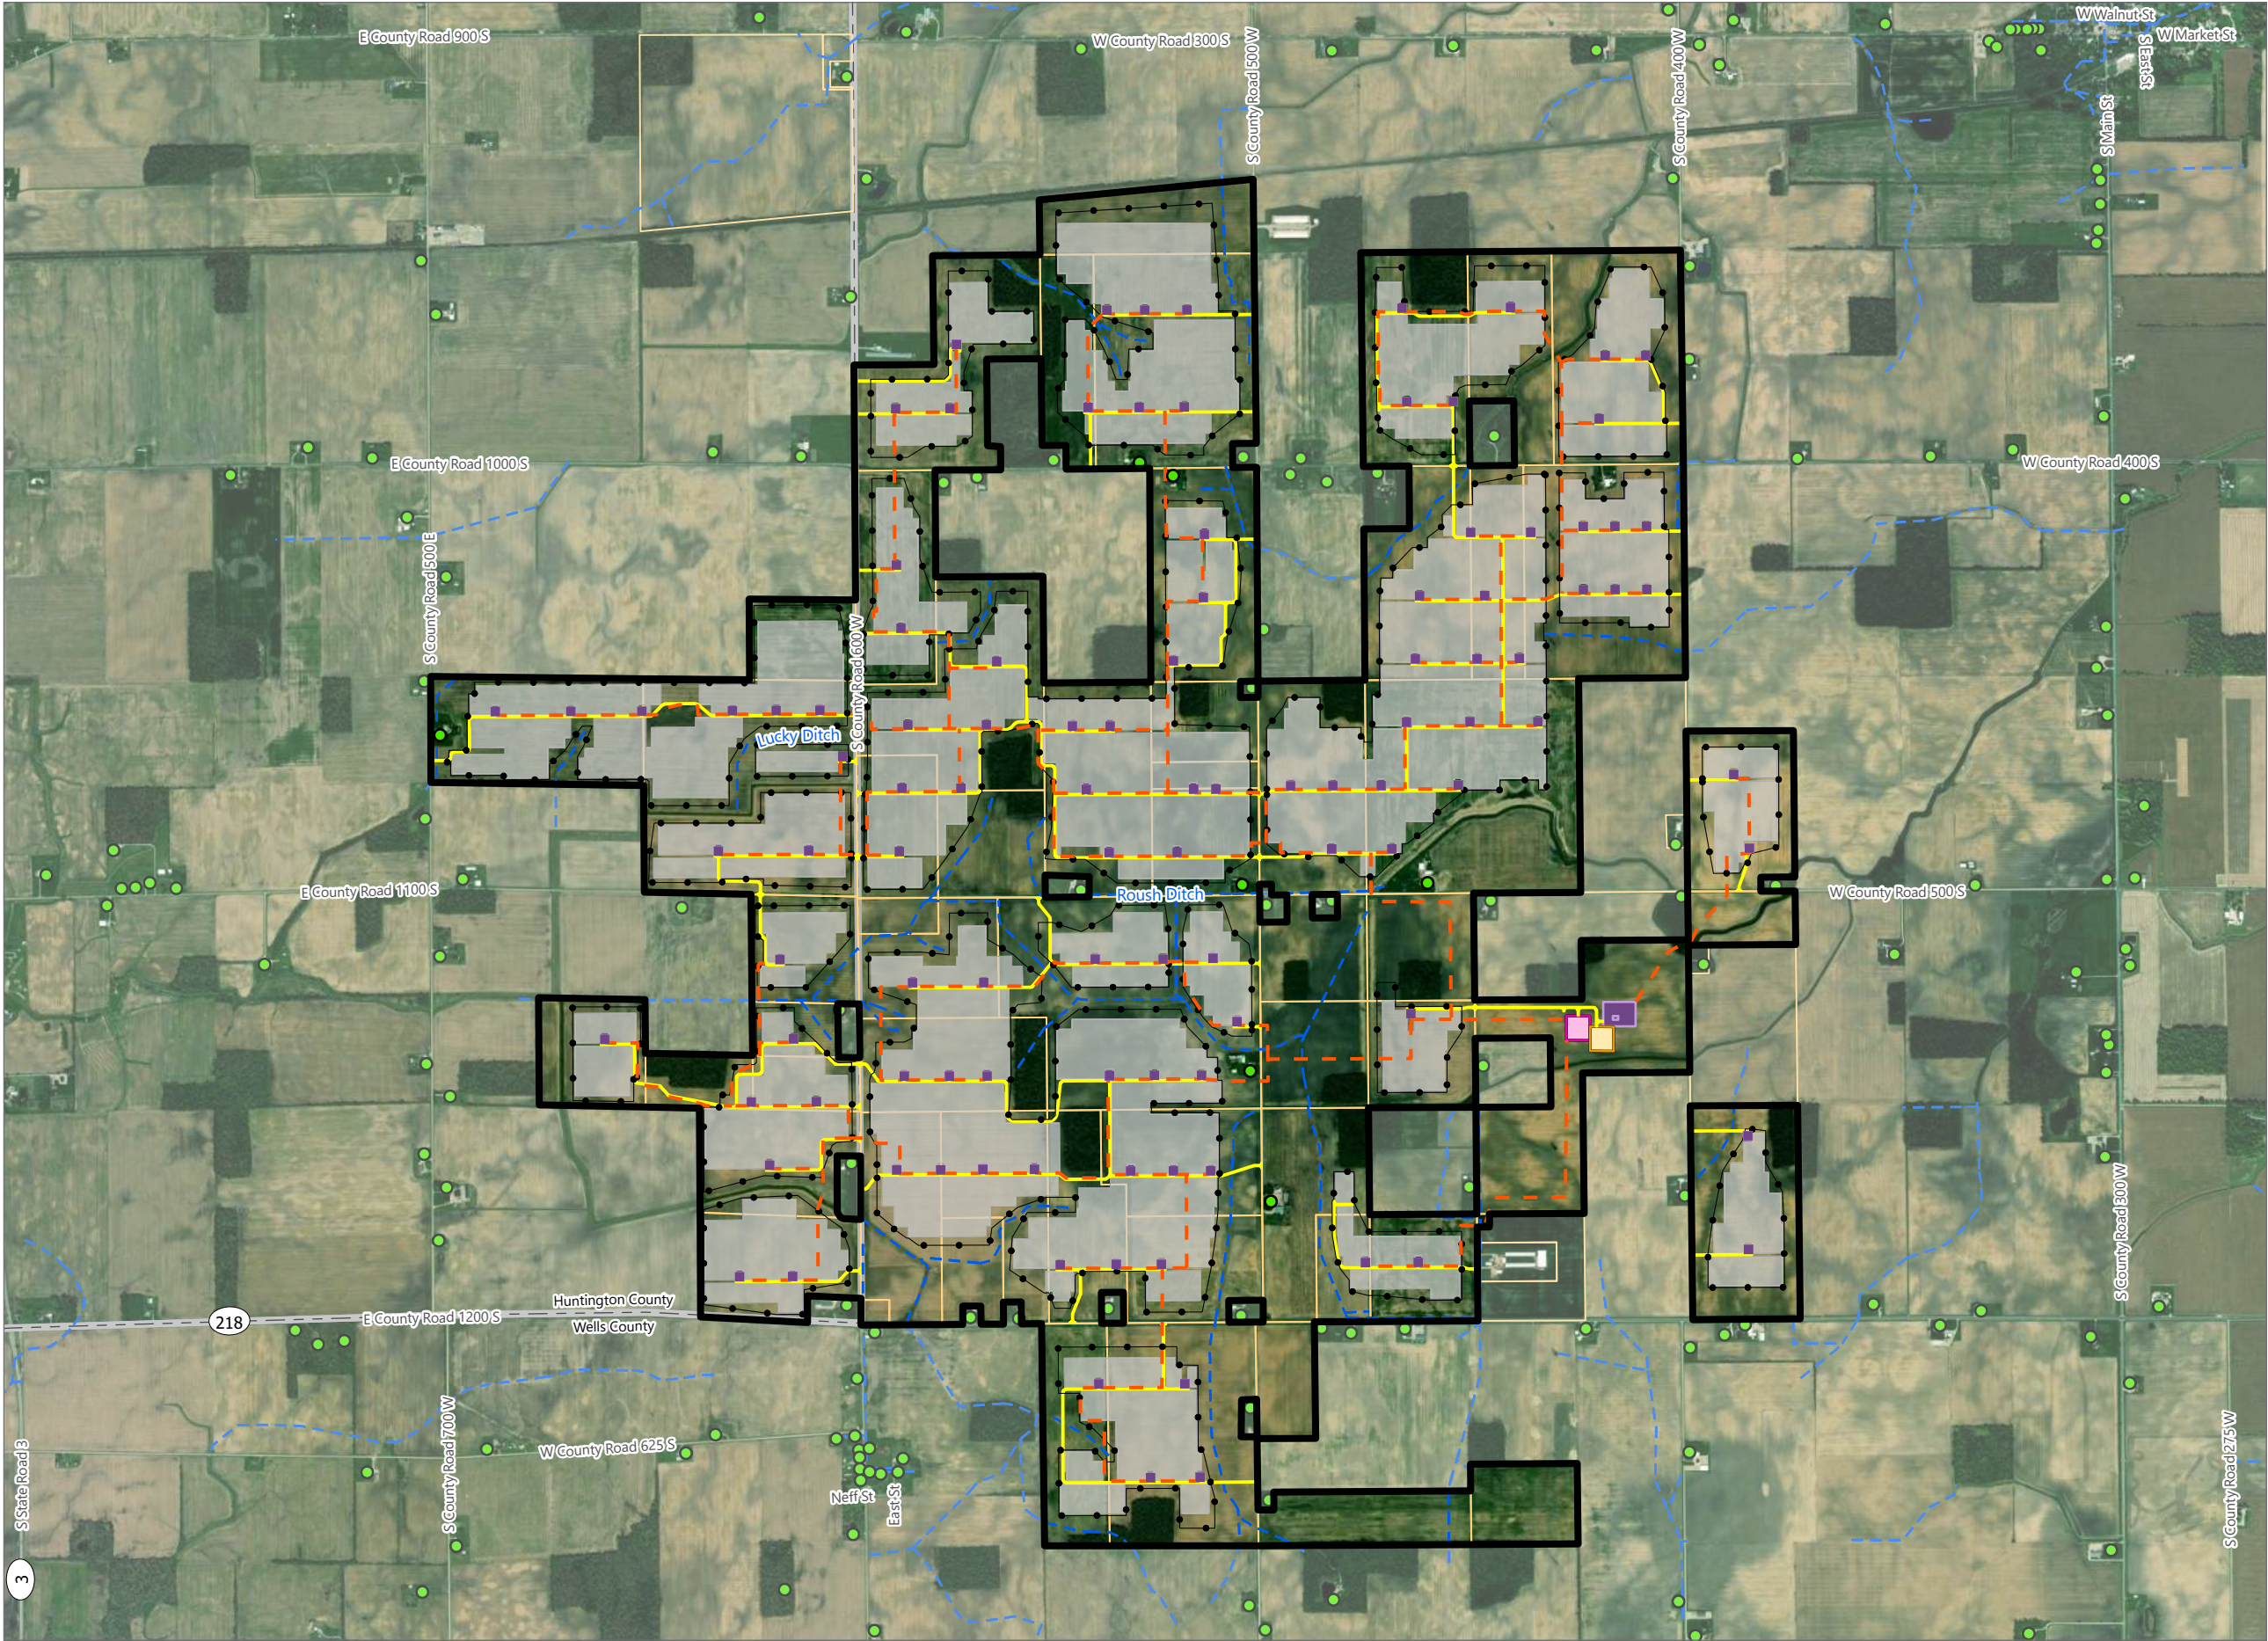

Attachment H. Preliminary Facility Layout Map




Paddlefish Solar


Huntington and Wells Counties,
Indiana



- Residence
- Inverter
- - - Bellowground Collection Line
- - - County Drainage
- Substation
- Switchyard
- O&M Building
- Access Road
- PV Panel Area
- Project Parcel
- Permit Boundary

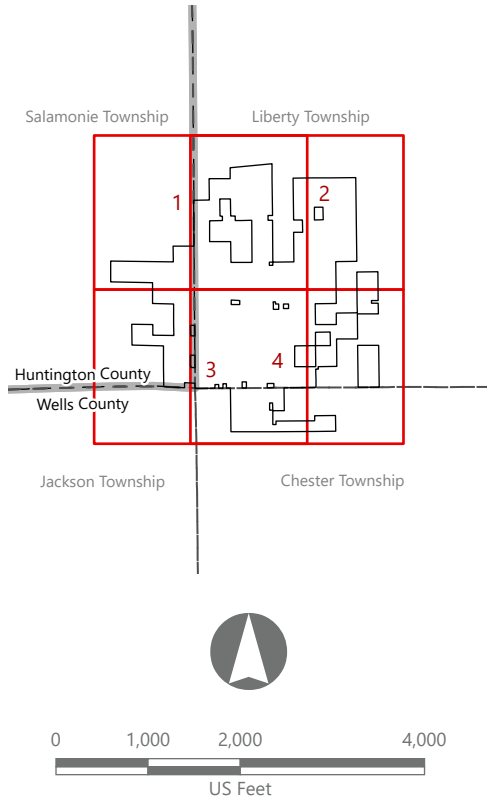

Prepared January 19, 2024
Basemap: Esri "World Imagery" map service


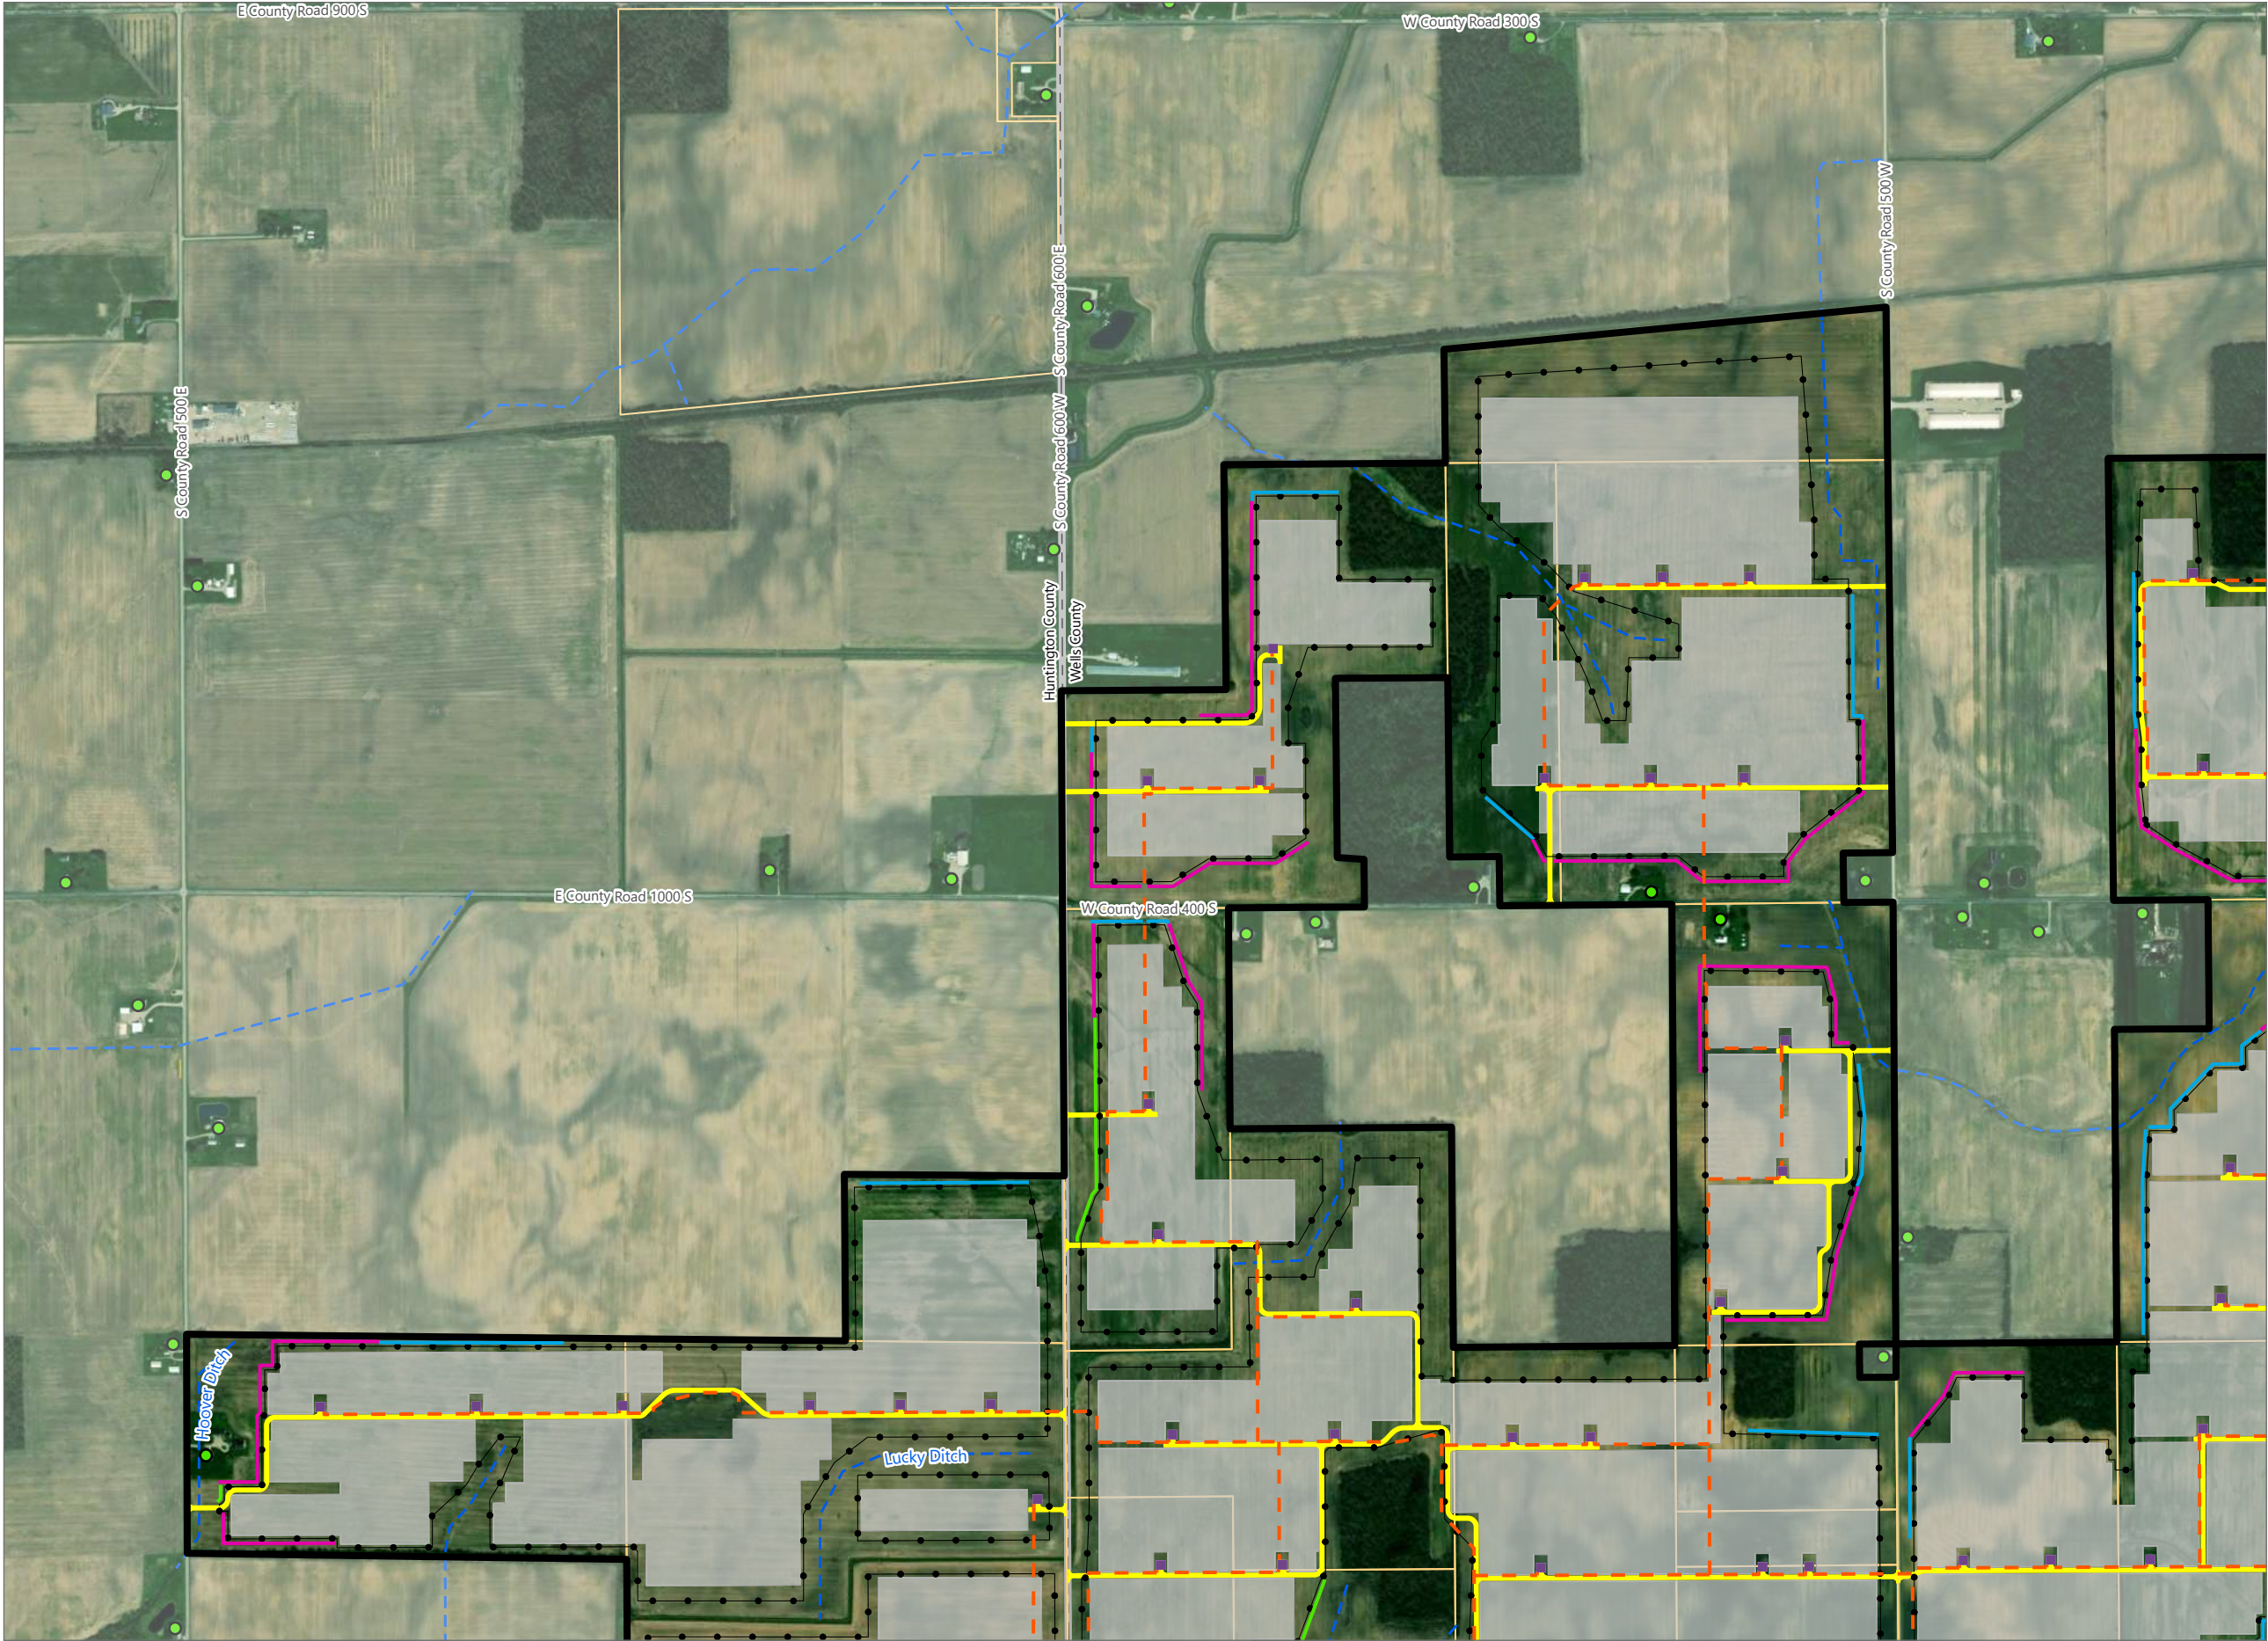


Paddlefish Solar


Huntington and Wells Counties,
Indiana



- Residence
- Inverter
- Landscape Planting Modules**
 - Module 1 Ground Plane Buffer
 - Module 2 Intermittent Screening
 - Module 3 Comprehensive Screening
- Bellowground Collection Line
- - - County Drainage
- Substation
- Switchyard
- O&M Building
- Access Road
- PV Panel Area
- Project Parcel
- Permit Boundary

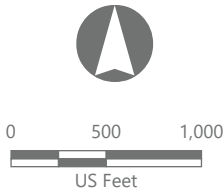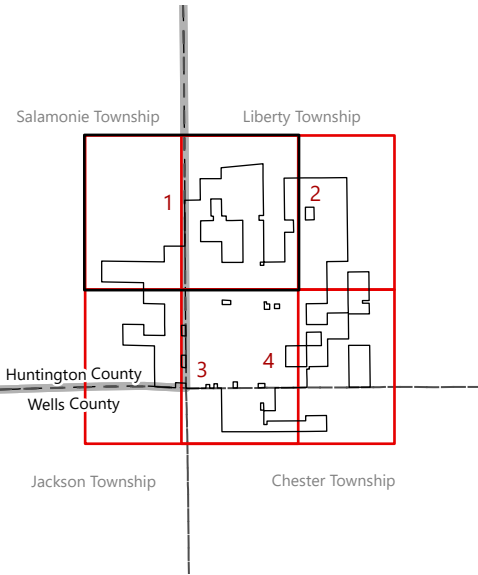

Prepared January 19, 2024
Basemap: Esri "World Imagery" map service


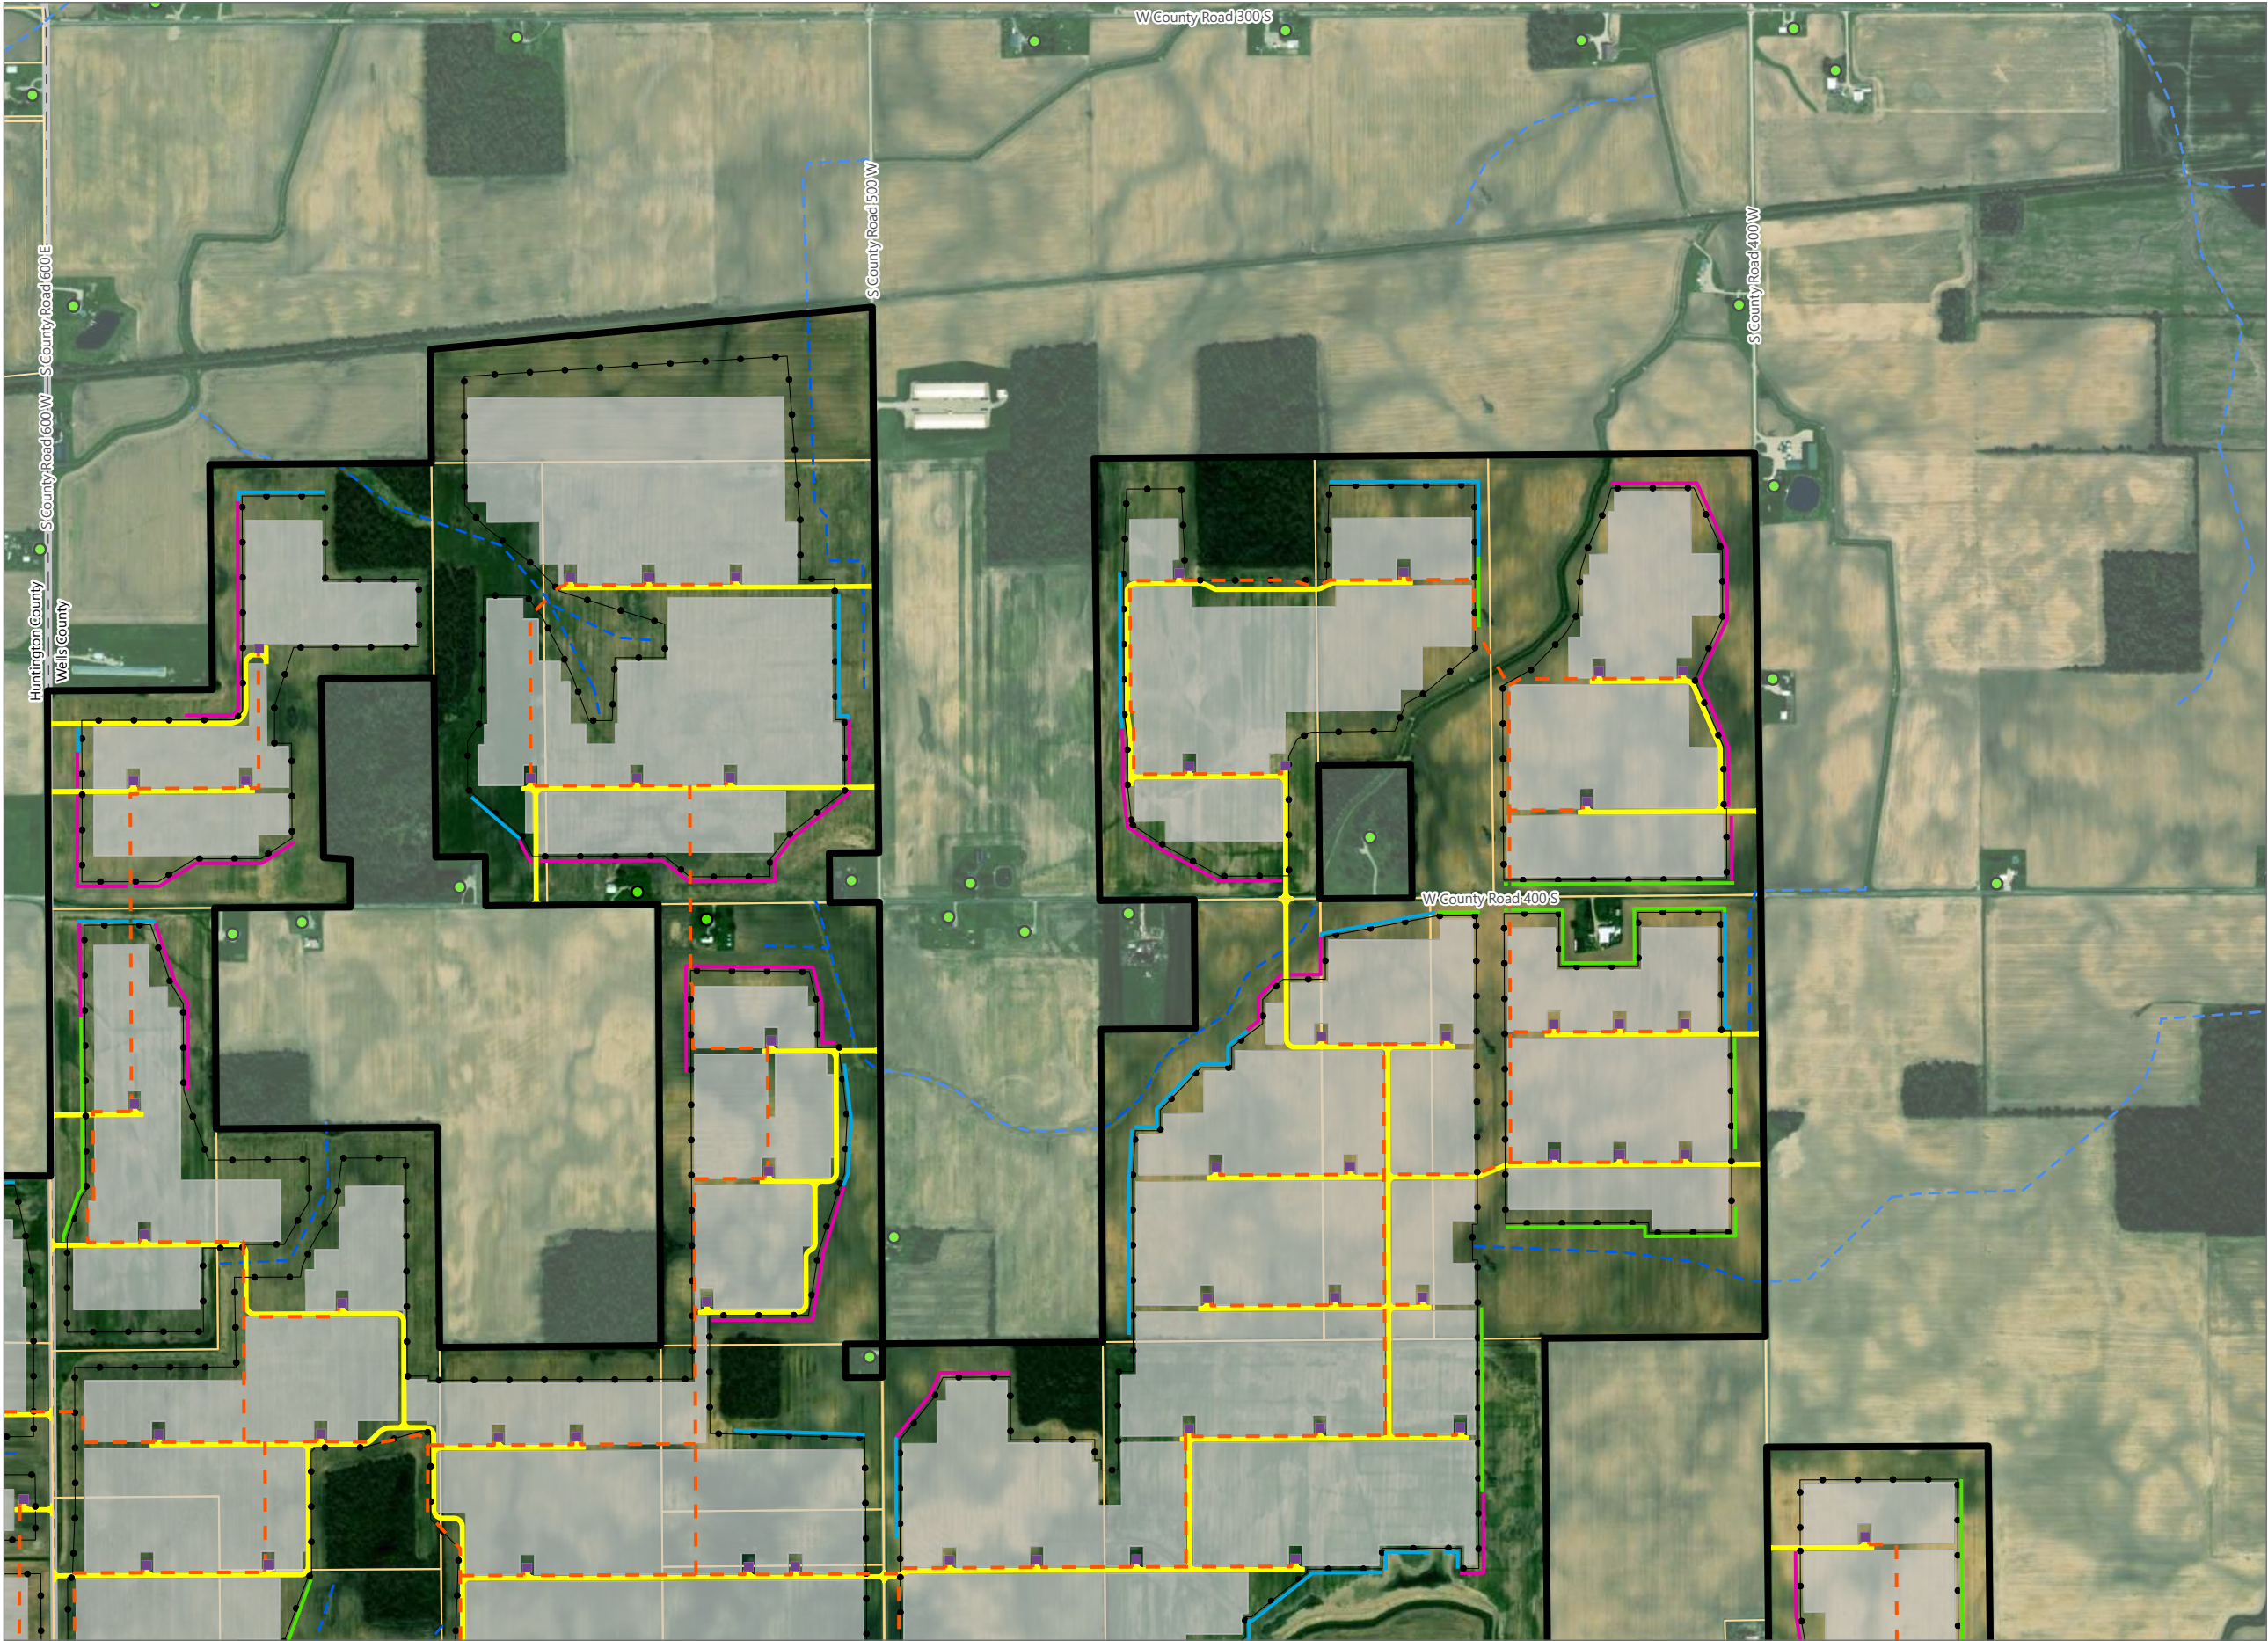


Paddlefish Solar


Huntington and Wells Counties,
Indiana



- Residence
- Inverter
- Landscape Planting Modules**
 - Module 1 Ground Plane Buffer
 - Module 2 Intermittent Screening
 - Module 3 Comprehensive Screening
- Bellowground Collection Line
- - - County Drainage
- Substation
- Switchyard
- O&M Building
- Access Road
- PV Panel Area
- Project Parcel
- Permit Boundary

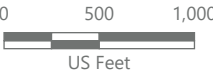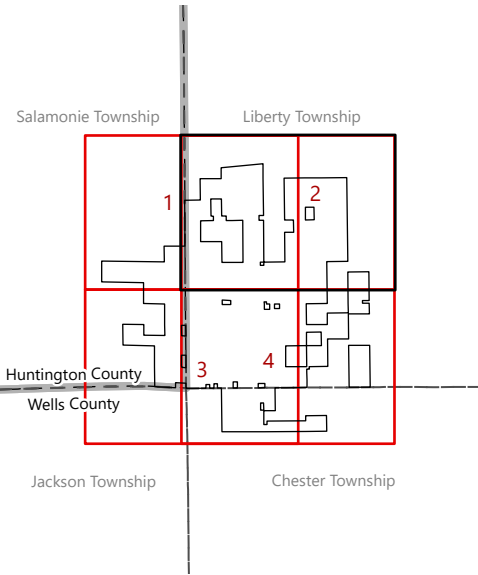

Prepared January 19, 2024
Basemap: Esri "World Imagery" map service


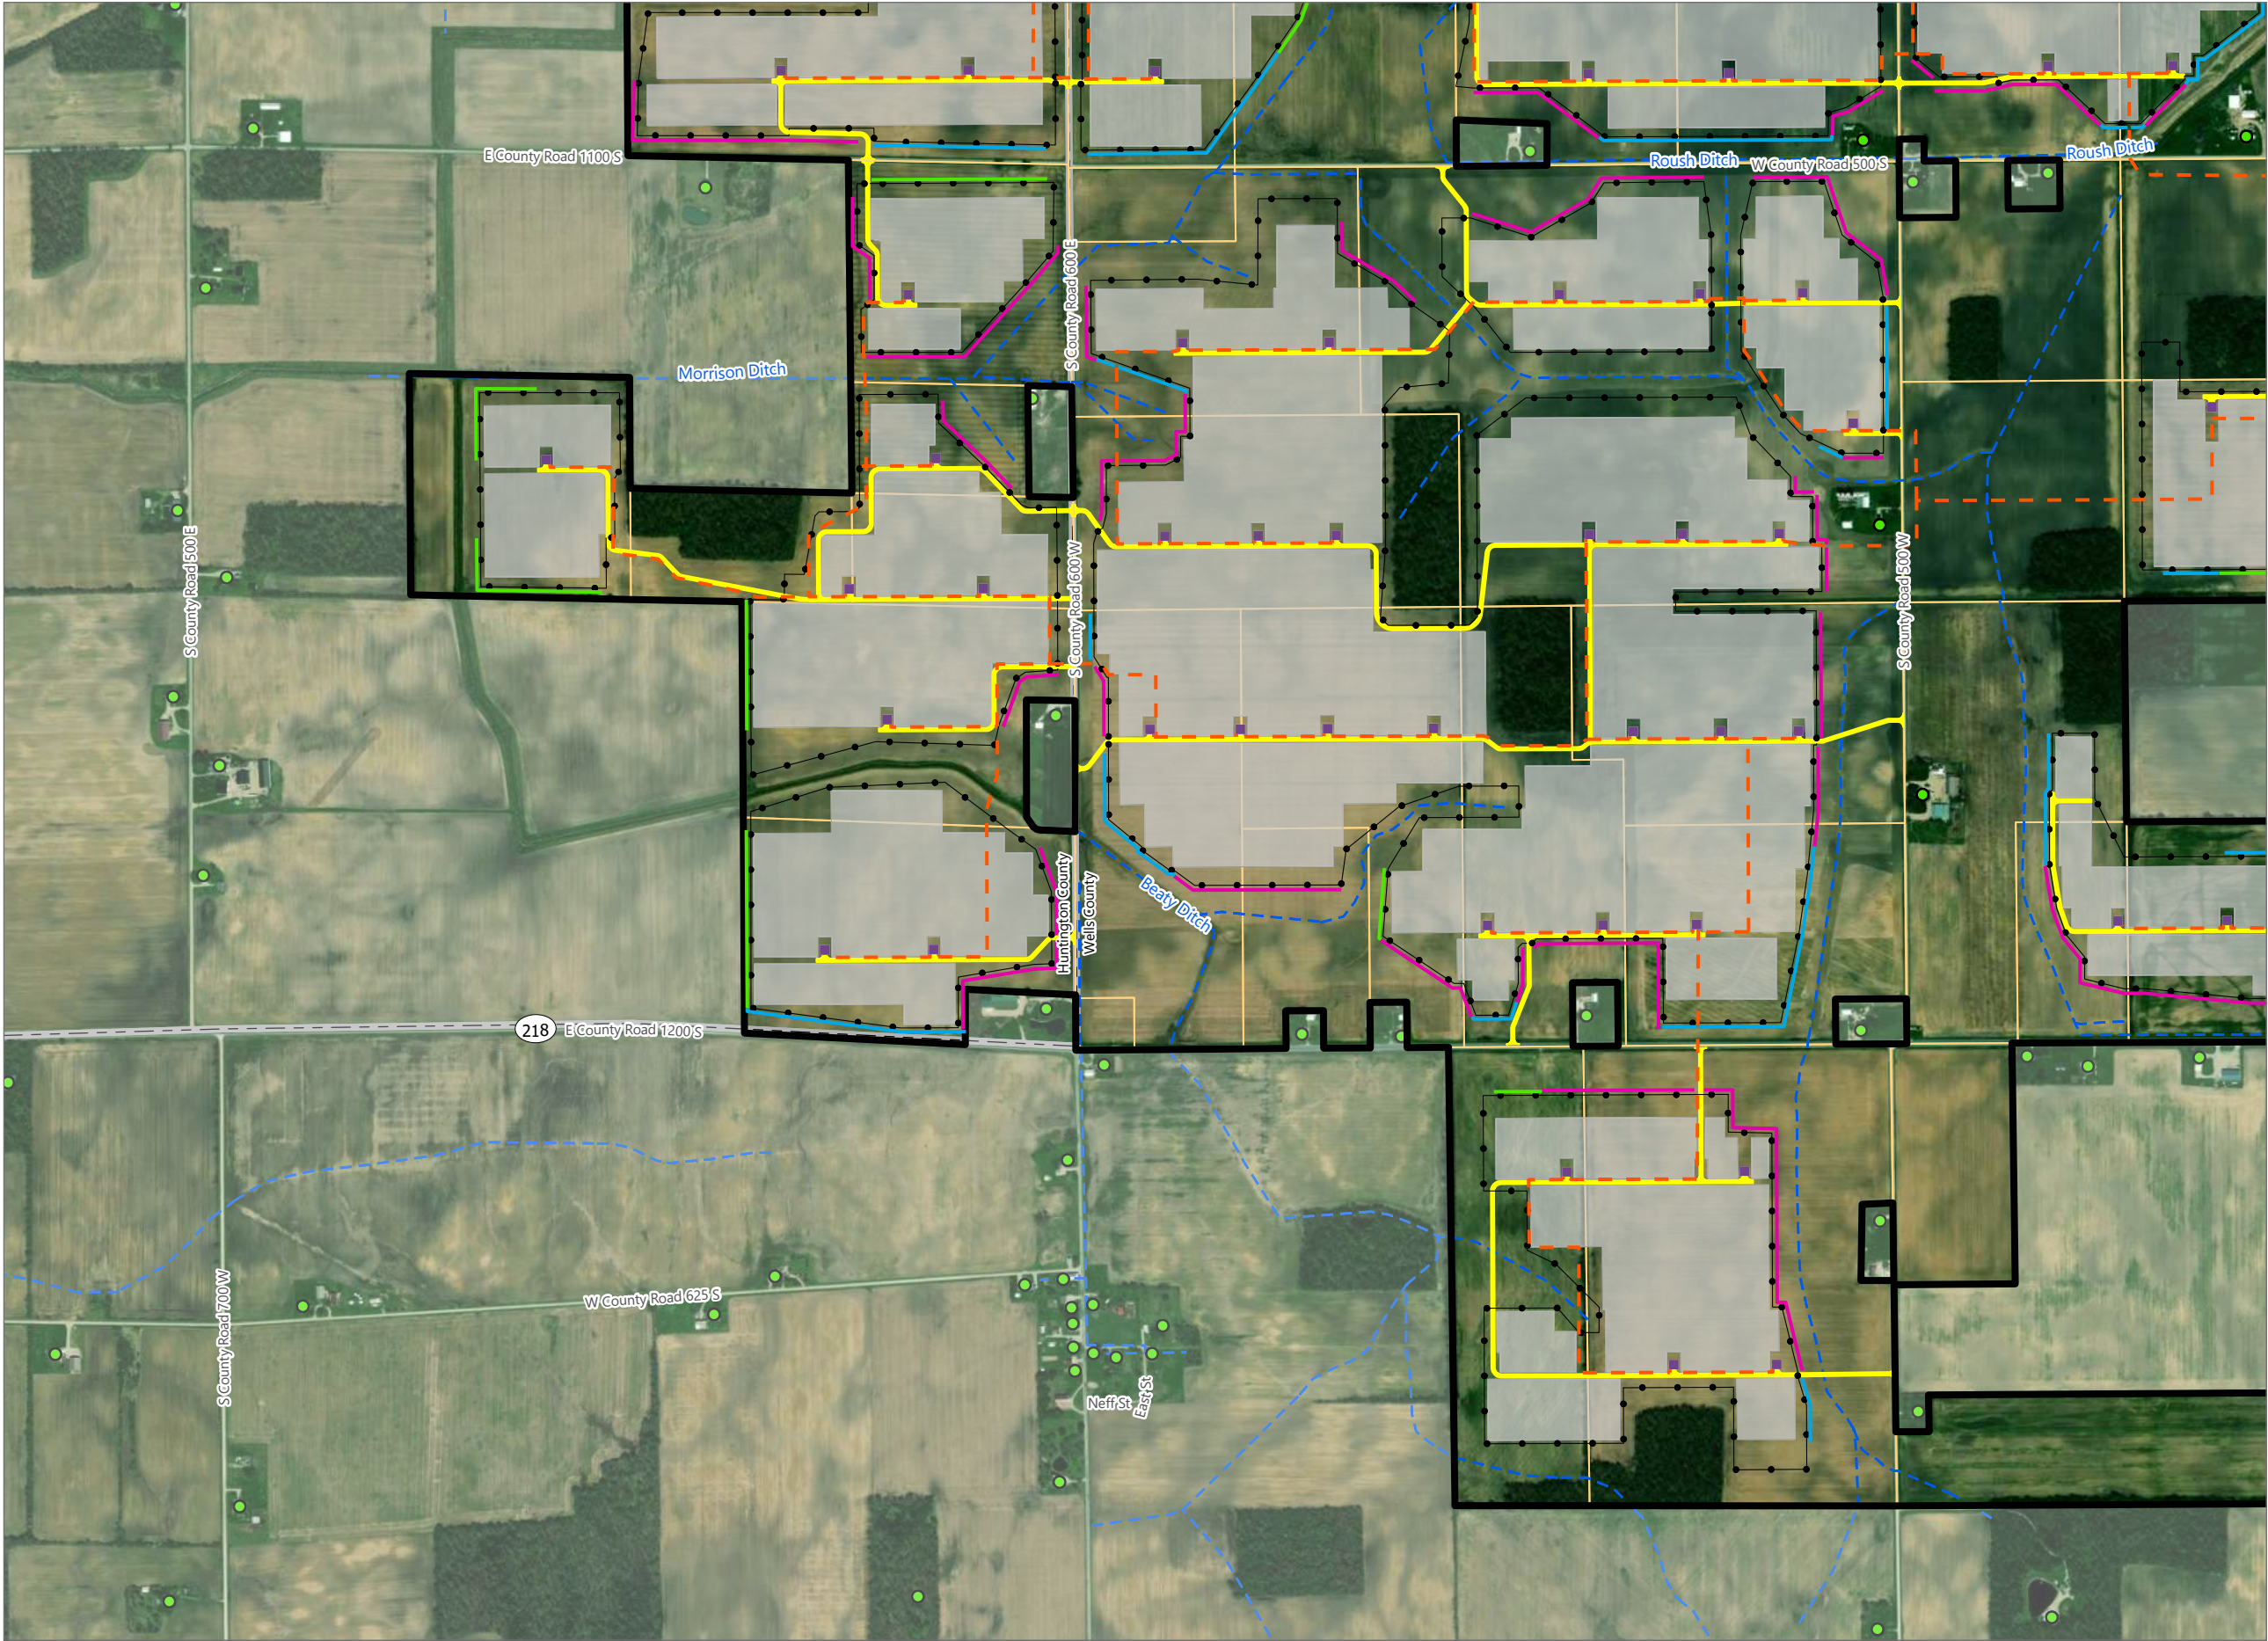


Paddlefish Solar


Huntington and Wells Counties,
Indiana



- Residence
- Inverter
- Landscape Planting Modules**
 - Module 1 Ground Plane Buffer
 - Module 2 Intermittent Screening
 - Module 3 Comprehensive Screening
- - - Bellowground Collection Line
- - - County Drainage
- Substation
- Switchyard
- O&M Building
- Access Road
- PV Panel Area
- Project Parcel
- Permit Boundary

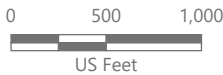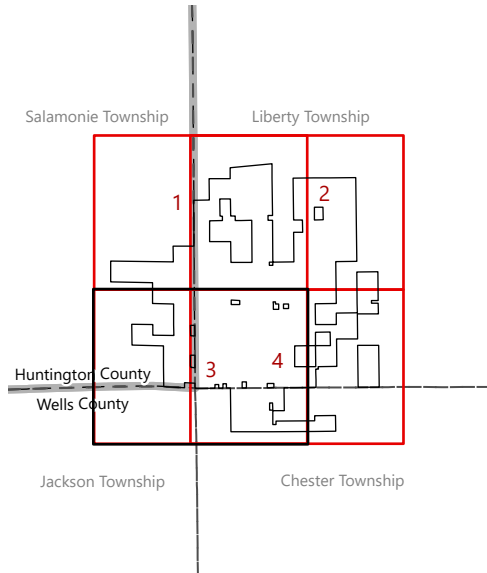

Prepared January 19, 2024
Basemap: Esri "World Imagery" map service


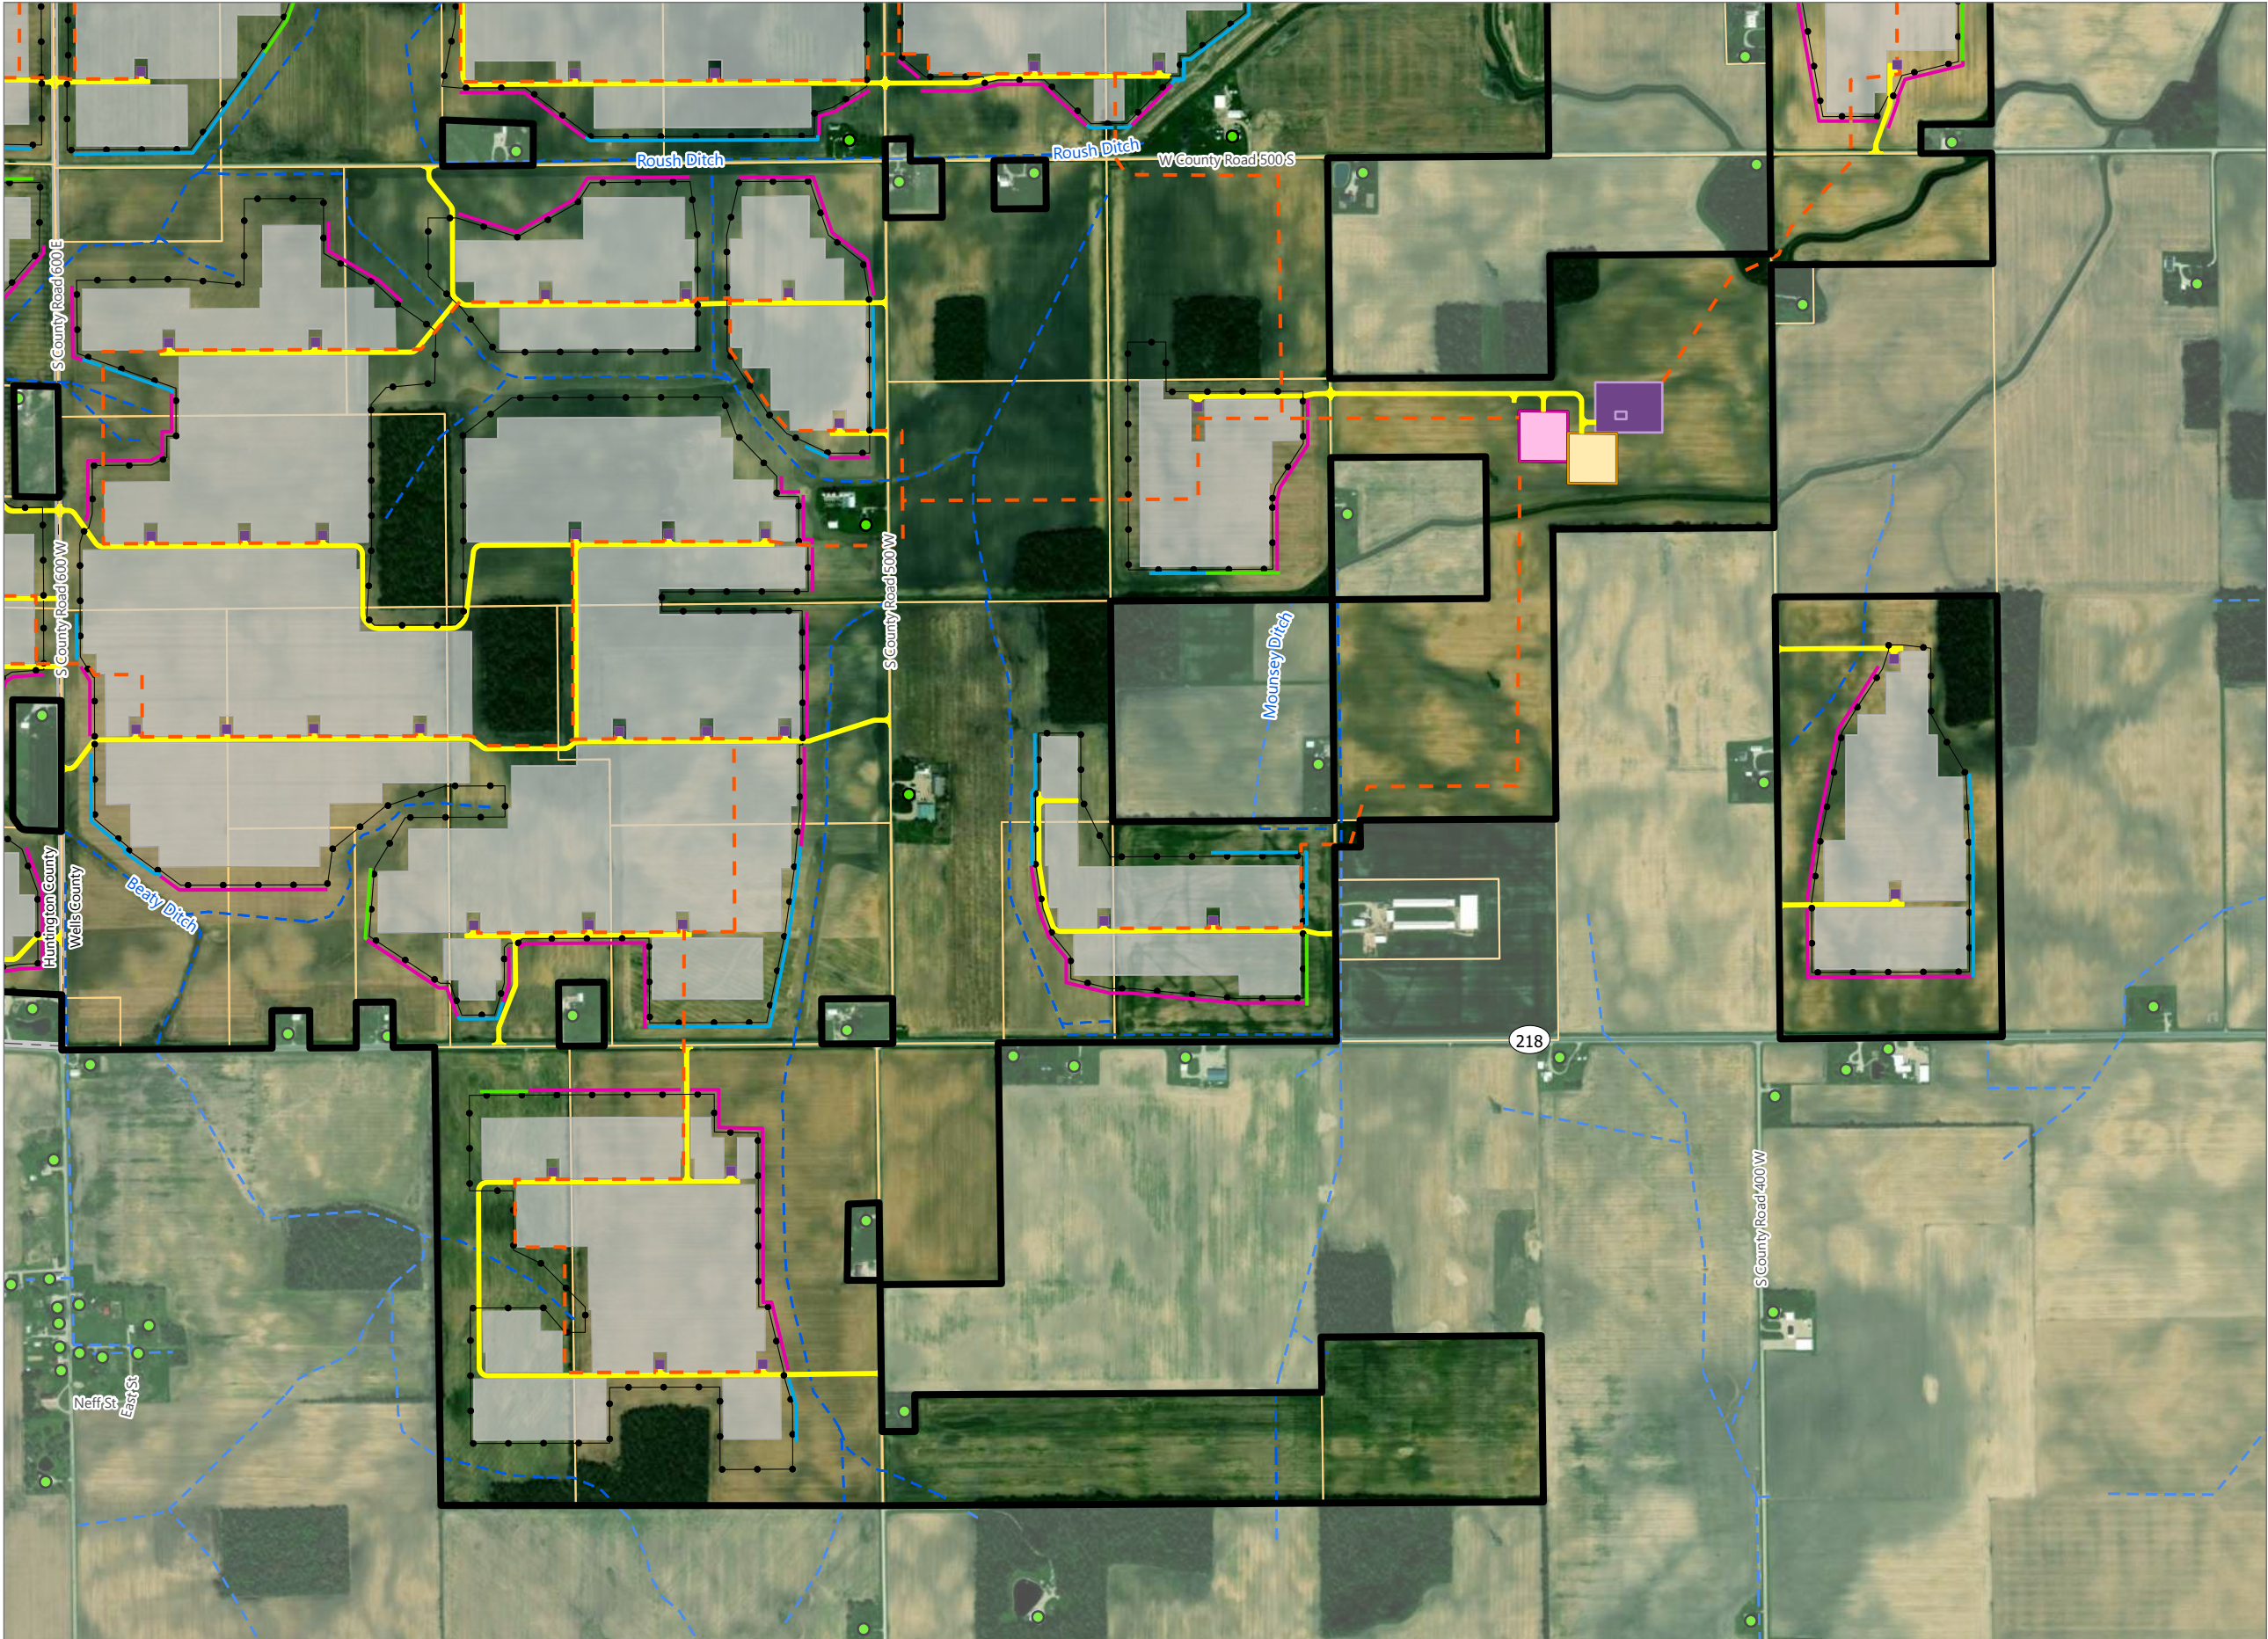


Paddlefish Solar

Huntington and Wells Counties,
Indiana



- Residence
- Inverter
- Landscape Planting Modules**
 - Module 1 Ground Plane Buffer
 - Module 2 Intermittent Screening
 - Module 3 Comprehensive Screening
- - - Bellowground Collection Line
- - - County Drainage
- Substation
- Switchyard
- O&M Building
- Access Road
- PV Panel Area
- Project Parcel
- Permit Boundary

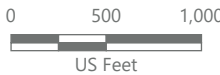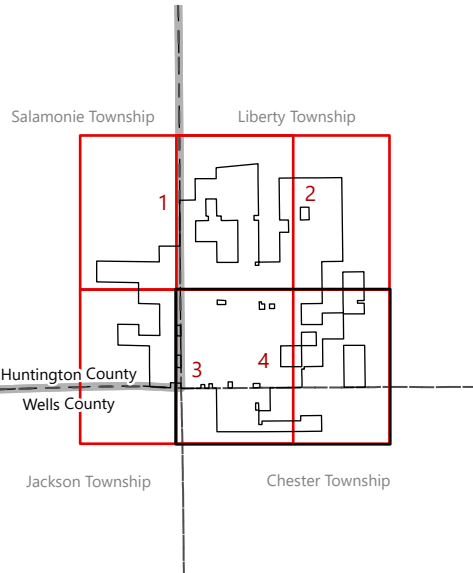

Prepared January 19, 2024
Basemap: Esri "World Imagery" map service